

DATE 9/30/13

2

To the honorable, the City Council of the City of Cambridge
The undersigned respectfully pray

Clover Fast Food, Inc, located at 7 Holyoke St, Cambridge, MA 02138
Name of Petitioner or Business Address

2013 OCT 2 PM 3 58
OFFICE OF THE CITY CLERK
CAMBRIDGE, MASSACHUSETTS

Be granted permission for a/an () "A" FRAMED SIGN, () SANDWICH BOARD,
() DISPLAY OF MERCHANDISE () Temporary Banners Hung Across Public Way
(Abutters approval forms required)

(6) # of TABLES, for restaurant seating (✓) Y () N, (14) # of CHAIRS REQUESTING (✓) Y () N

Permit Fee: \$75.00 per year renewable on or before March 31

In front of premises numbered 5 Cambridge Center, Cambridge, MA, on
Address where sign or seating will be

Check the Days off the week

Monday Tuesday Wednesday Thursday Friday Saturday Sunday

Time period : FROM 6:00 A.M. TO 11:00 P.M.


Petitioner signature 
Print name here Ayr Muir
Telephone number 617.640.1884
Emergency # 781.526.8020
Email Address ayr@cloverfastfood.com

PLEASE ATTACH A SKETCH TO YOUR APPLICATION ILLUSTRATING YOUR REQUEST

Petitioner must also provide and have on record a Certificate of Insurance Coverage (naming the City of Cambridge) as the holder. Coverage amount should be in the sum of 1,000,000.00



② PERSPECTIVE VIEW

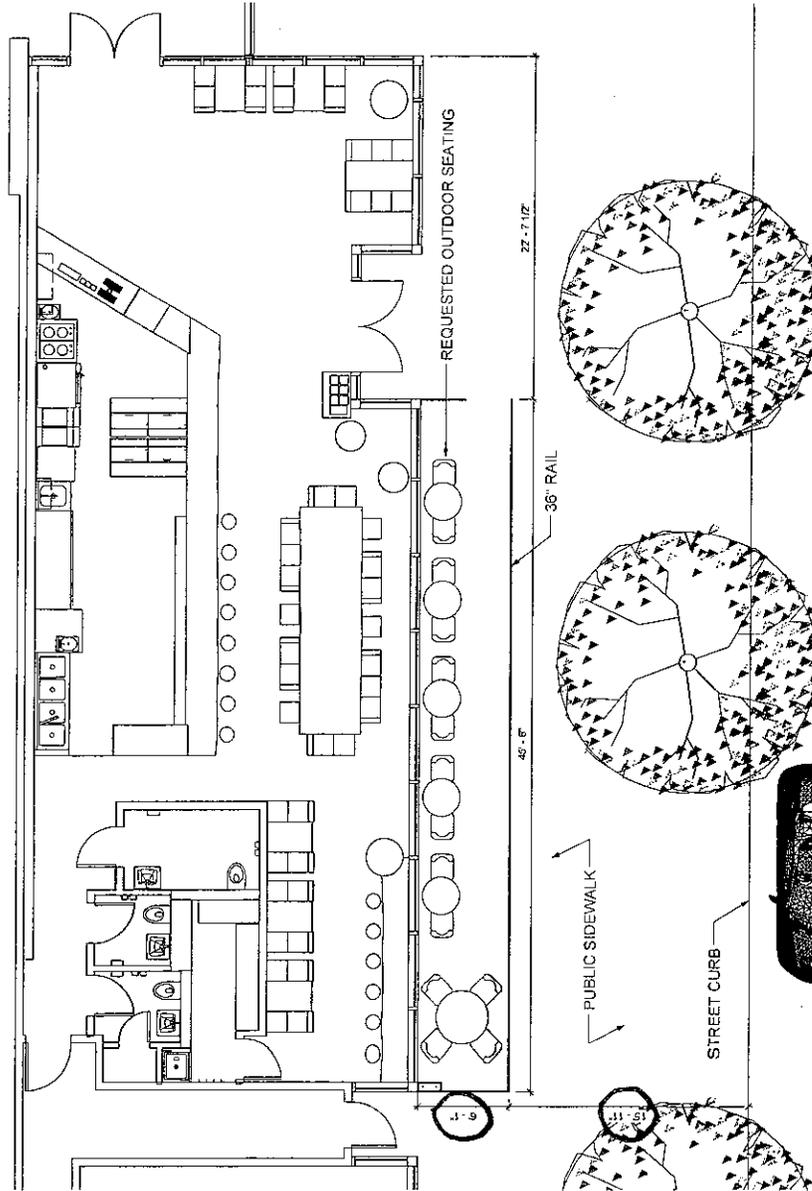

① 01 - Floor Plan
1/8" = 1'-0"

No.	Description	Date

**CLOVER KENDALL
FIVE CAMBRIDGE CENTER
CAMBRIDGE, MA 02142**

171 Brookline Street
Cambridge, MA 02139
Tel/Fax: +1 617 576 9300
www.ssdarchitecture.com
info@ssdarchitecture.com

SSD

OUTDOOR SEATING (DRAFT)

Project number 1302
Date SEPT 18, 2013
Drawn by TH
Checked by JH
Scale 1/8" = 1'-0"