

SBU 10973

DATE 23 APR 2015

To the honorable, the City Council of the City of Cambridge  
The undersigned respectfully pray

UNSTOPPABLE LLC, aka THE AMES STREET DELI, located at 73 AMES ST., CAMBRIDGE, MA 02142  
Name of Petitioner or Business Address

Be granted permission for a/an ( ) "A" FRAMED SIGN, ( ) SANDWICH BOARD,  
( ) DISPLAY OF MERCHANDISE ( ) Temporary Banners Hung Across Public Way  
(Abutters approval forms required)

(10) # of TABLES, for restaurant seating ( / ) Y ( ) N, (38) # of CHAIRS REQUESTING ( / ) Y ( ) N

Permit Fee: \$75.00 per year renewable on or before March 31

In front of premises numbered 73 AMES ST., on  
Address where sign or seating will be

Check the Days off the week

Monday  Tuesday  Wednesday  Thursday  Friday  Saturday  Sunday

Time period: FROM 7 A.M. TO 1 ~~A.M.~~ AM

Petitioner signature [Signature]

Print name here ISE WAI LIM

Telephone number 857 928 3825

Emergency # 857 928 3825

Email Address tw@janneymanrestaurant.com

OFFICE OF THE CITY CLERK  
CAMBRIDGE, MASSACHUSETTS

2015 APR 24 AM 11 37


PLEASE ATTACH A SKETCH TO YOUR APPLICATION ILLUSTRATING YOUR REQUEST

Petitioner must also provide and have on record a Certificate of Insurance Coverage (naming the City of Cambridge) as the holder. Coverage amount should be in the sum of 1,000,000.00

Please Review

1/2 Sidewalk USE

G:\1-Active Projects\13010 Muns the Word\_Kitchen\00 CAD\Sketches\75AMES\_First Floor Plan Exterior Seating\_Final.dwg 3/27/2015 - 10:30AM

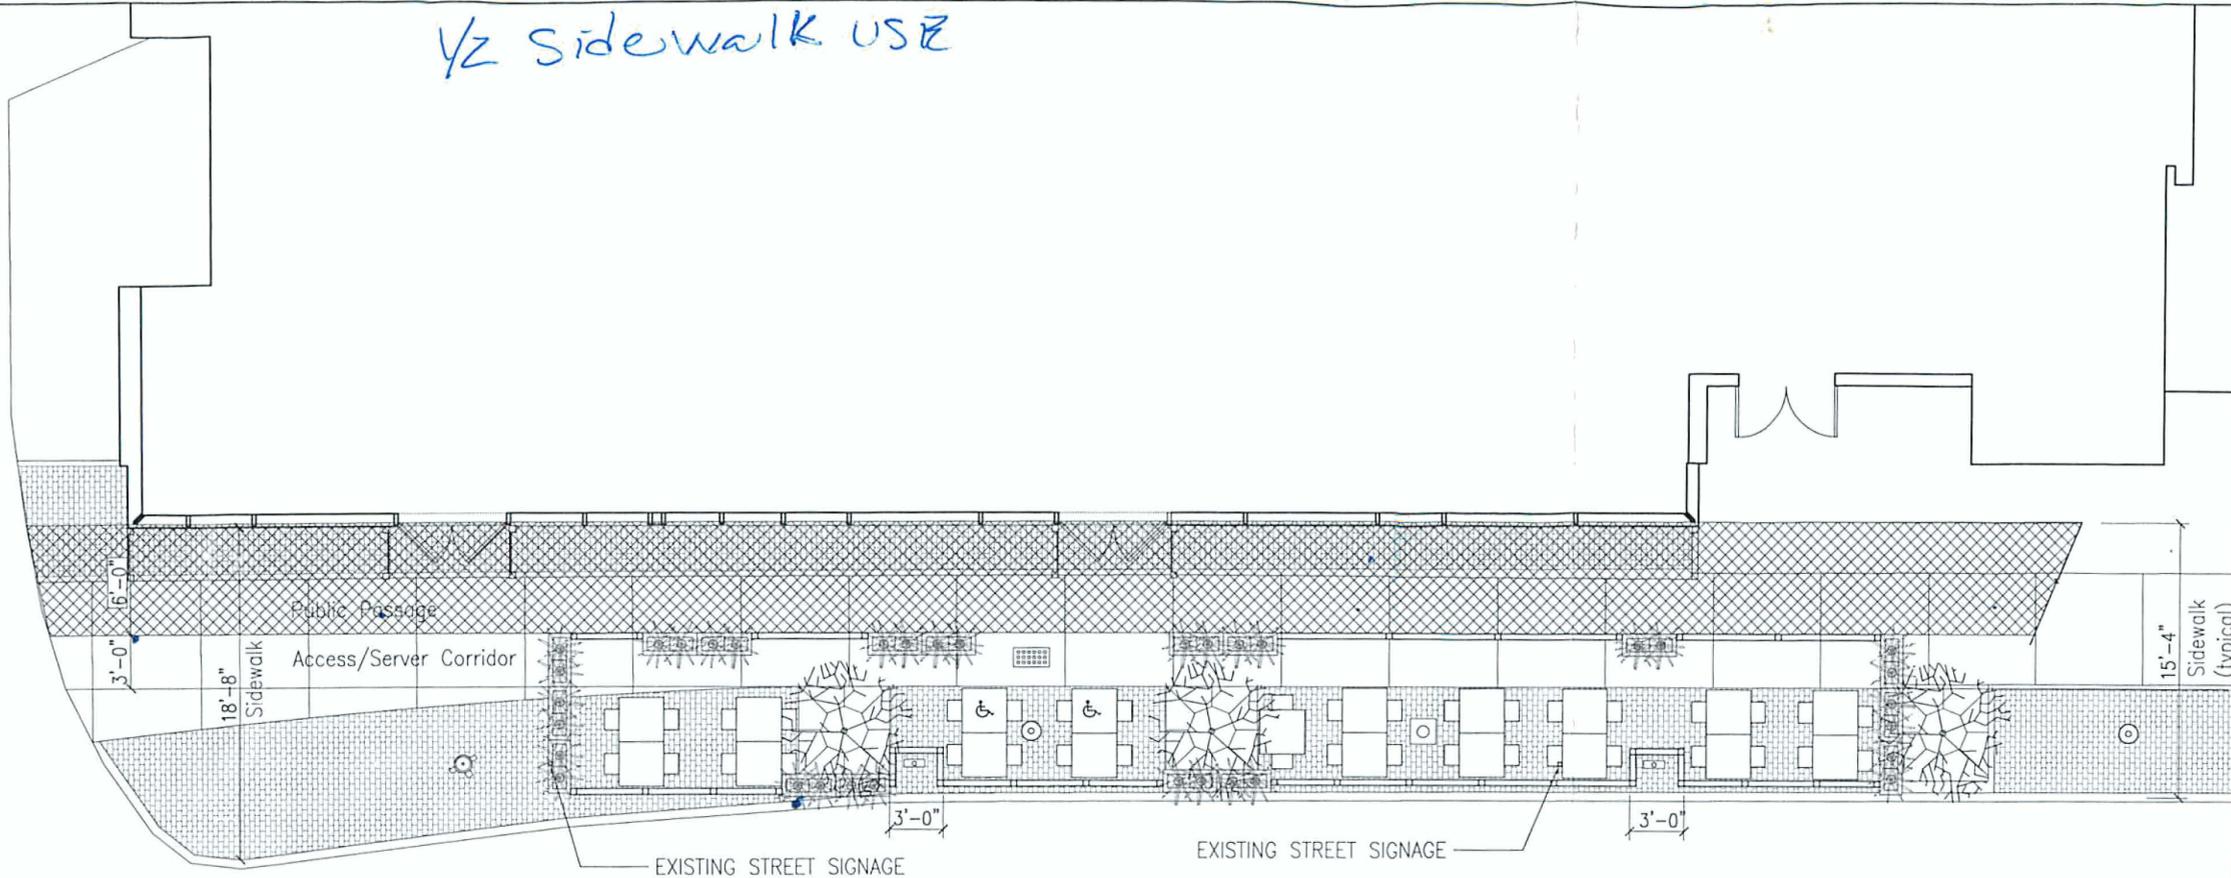

Corral Components:

- 36" planters of painted steel w/ concrete ballast
- 42" painted speed rail system anchored to planters w/ intermediate ballasted feet as required
- Option #2 - 38 Seats

LEGEND

	FIRE HYDRANT		STREET LAMP
	SIGN POST		STREET LAMP
	PARKING METER		DESIRED WALKWAY
	GRATE		New Tree Grates. Flush W/ Sidewalk
	Handicap Seating		

NEXT PHASE STUDIOS:  
344 BOYLSTON STREET  
BOSTON, MA 02116  
T 617-375-9300  
F 617-522-9812  
WWW.NPS-ARCHITECTS.COM  
© NEXT PHASE STUDIOS

AMES STREET DELI  
73 AMES STREET  
CAMBRIDGE, MA 02139

REVISIONS

DATE: 3/26/2015  
SCALE: 1/8"=1'-0"  
DRAWN BY: NS/WA  
CHECKED BY: RA  
PROJECT #: 13010.00

EXISTING  
OUTDOOR  
SEATING  
OPTION 2

SK-27