

CITY OF CAMBRIDGE

2014 OCT 23 PM 3 31

PERMANENT SIGN OR STRUCTURE THAT WILL OBSTRUCT THE PUBLIC WAY MORE THAN SIX INCHES

Cambridge, OCT 22, 20 14

To the Honorable, the City Council of the City of Cambridge:

EACH PETITION MUST BE ACCOMPANIED BY A DRAWING OF PROPOSED SIGN, INDICATING DESIGN AND DIMENSIONS AND LOCATION ON PREMISES.

The undersigned respectfully prays that Sunset CAFE (NAME OF BUSINESS)

be granted permit to erect a sign of the following specifications in front of premises located at

851-857 Cambridge St. (ADDRESS)

Type of Sign: Composite SunBrella 1 BLADE Sign 2 AwningS + 2 FACADE Composite Signs w/Gooseneck Light (state whether electric or otherwise and material used in construction)

Reading matter to go on

sign: "SUNSET CAFE" - on two FACADE Signs. "Sunset BAR" on Blade Sign AWningS Have NO Graphics.

Size: 2 - 30 Sq. Foot Signs "Sunset CAFE" 1- Blade Sign at 9 Sq. Feet, 2 AwningS Each at 21 Sq. Feet

Weight: 90 lbs Total All Signs + AwningS. 1 BLADE Sign 36" over Sidewalk

Public Way Obstruction: A. AwningS are 36" over Sidewalk. B. 12' 6" (Give exact distance sign is to extend over sidewalk) (Also exact distance from bottom of sign to sidewalk)

Height Above Grade: Bottom: 12' 6" Signs 9' 11" AwningS. Top: 15' 6" Signs + 12' 11" AwningS.

NOTICE - REGULATIONS

[Section 12.08.010 Municipal Code - Encroachments onto Streets] Section 1212.0 State Building Code - Projecting Signs]

- A projecting sign shall be constructed wholly of incombustible materials. All signs must meet requirements of Zoning Ordinances and Building Code. Note: Section 12.12.220 provides in part "every owner who maintains a... structure in or over a street... shall do so only on the condition that such maintenance shall be considered as an agreement on his part to keep the same and the covers thereof in good repair and condition, at all times during his ownership, and to indemnify and save harmless the City against any and all damages, cost or expenses which it may sustain, or be required to pay by reason of such. .structure."

PROPERTY OWNER OR AUTHORIZED AGENT HEREBY STATES THAT INFORMATION IS TRUE TO THE BEST OF HIS/HER KNOWLEDGE AND UNDERSTANDING UNDER PAINS AND PENALTY OF PERJURY.

(Property owner or authorized agent)

(Address)

(Tel. No.)

Adela M. Perera AM 857 Cambridge St 1 617-547-2938

(Business owner)

(Address)

(Tel. No.)

**ABUTTERS FORM FOR SIGN/AWNING PERMIT**

To Whom It May Concern:

Date OCT-22, 2014

As Owner of Agent of

851-857 CAMBRIDGE ST

Cambridge,

Massachusetts, I do hereby declare my disapproval

approval

of the

installment of:

Canopy over the sidewalk entrance: Windows

Awnings over the windows: 2 Awnings

Projecting sign: ONE OVER Entrance.

of said property.

Signed: Roger J. Afonso

Date

10-23-14

Address:


847 CAMB ST.

**ABUTTERS:**

**PLEASE COMPLETE FORM WHETHER OR NOT YOU APPROVE OF THE REQUESTED SIGN/AWNING AND RETURN IT TO THE APPLICANT WITHIN SEVEN (7) DAYS FOR INCLUSION IN THE APPLICATION.**

**SIGN/AWNING APPLICANT:**

**PLEASE FILL IN DATE THAT FORM WAS DELIVERED TO ABUTTER (TOP RIGHT OF THIS FORM)**

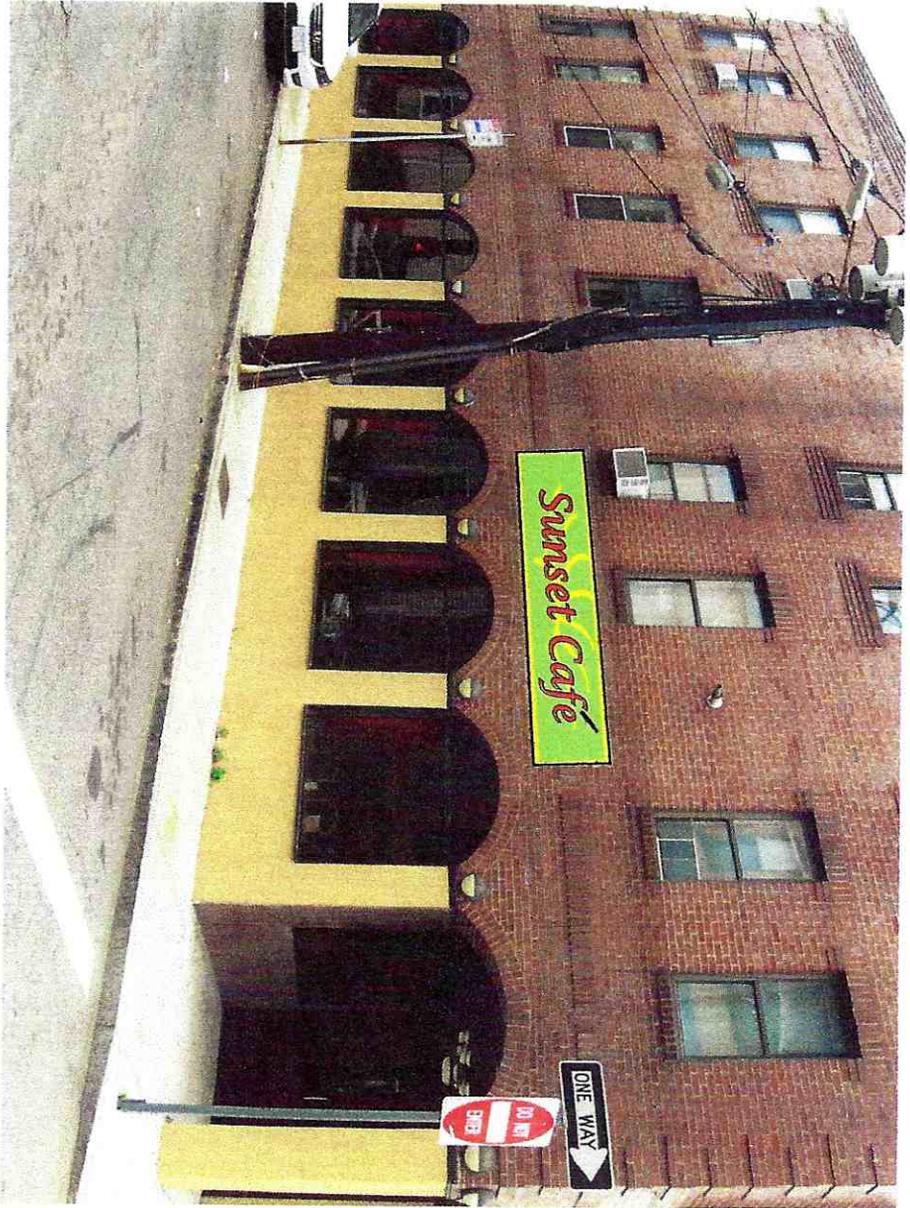

*Wile Street*

**GAMIT SIGNS**


24 Spencer Street Stoneham, Ma  
(781)438-5280 FAX (781)438-8823

Company: Sunset Cafe & Bar

Address:

Date: 07-29-2014

This Drawing is the Property of Gamit Signs  
and can not be reproduced without the  
Permission of Gamit Signs.

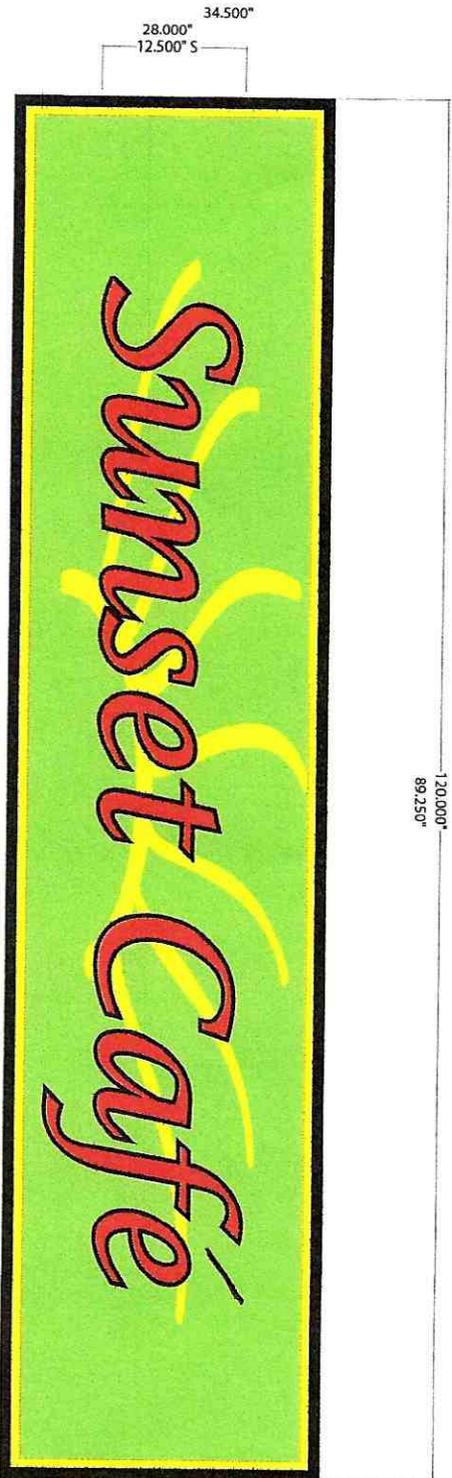

**A**

Two (2) non-lit pan face signs

Scale: 3/4" = 1'

- **Pan Face:** to be fabricated of 1"sq. tubing.
- **Face:** to be aluminum/die bond fastened flush to aluminum framing. Face to be painted a PMS color per client. There is a 1/4" raised lip on face of pan.
- **Letters:** to be precision cut sign foam finished burgundy color per client w/ black outline.
- **Border:** Outer to be black, Inner border to be gold leaf.
- **Logo Sun:** to be 1/4" material finished w/ gold leaf. Sun to be mounted flush onto a backer cut to shape and finished black.

**GAMIT SIGNS**

24 Spencer Street Stoneham, Ma  
 (781)438-5280 FAX (781)438-8823

Company: Sunset Cafe & Bar

Address:

Date: 07-29-2014

This Drawing is the Property of Gamit Signs and can not be reproduced without the Permission of Gamit Signs.



**A** Two (2) non-lit pan face signs

Scale: 3/4" = 1'

- **Pan Face:** to be fabricated of 1"sq. tubing.
- **Face:** to be aluminum/die bond fastened flush to aluminum framing.
- **Face** to be painted a PMS color per client. There is a 1/4" raised lip on face of pan.
- **Letters:** to be precision cut sign foam finished burgundy color per client w/ black outline.
- **Border:** Outer to be black, inner border to be gold leaf.
- **Logo Sun:** to be 1/4" material finished w/ gold leaf. Sun to be mounted flush onto a backer cut to shape and finished black.

**GAMIT SIGNS**



24 Spencer Street Stoneham, Ma  
 (781)438-5280 FAX (781)438-8823

Company: Sunset Cafe & Bar

Address:

Date: 07-29-2014

This Drawing is the Property of Gamit Signs and can not be reproduced without the Permission of Gamit Signs.

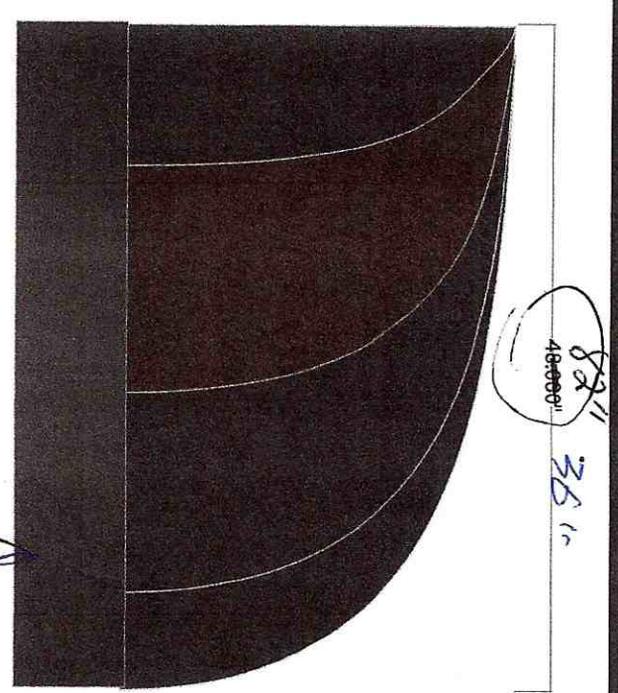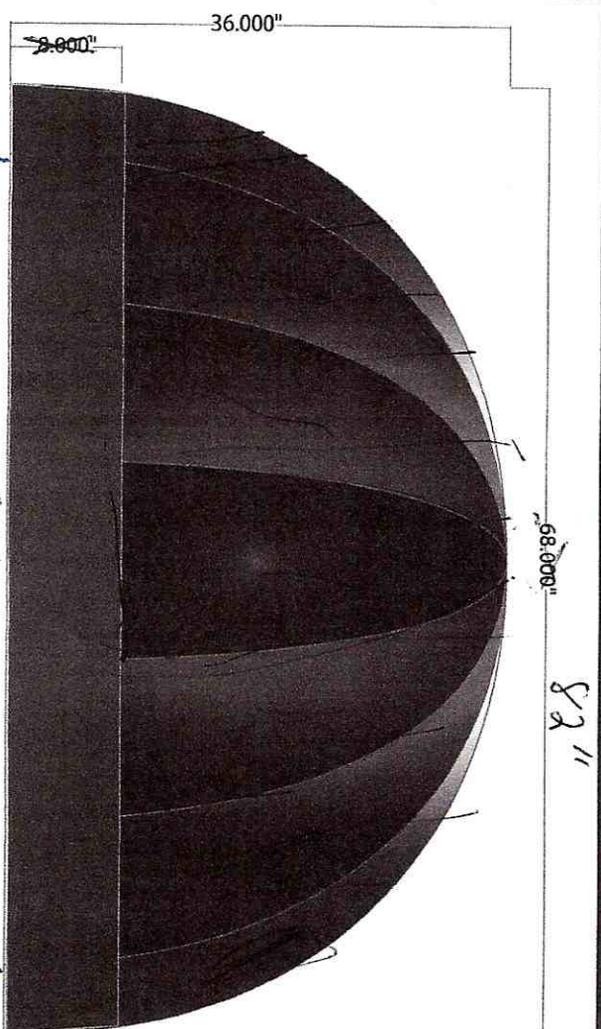


One (1) Dome Awning

Scale: NTS

- Awning: Black material, exact material type to be determined.
- NOTE: Exact color to be determined

*May want fabric to be Parasole Deck?*

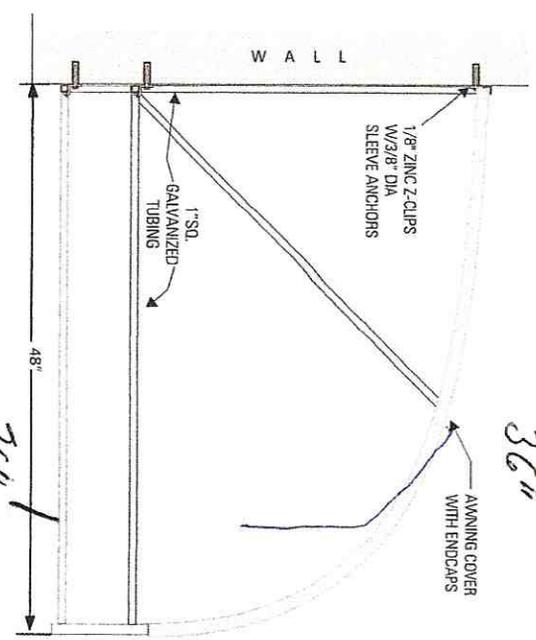

# GAMIT SIGNS


24 Spencer Street Stoneham, Ma  
 (781)438-5280 FAX (781)438-8823

Company: Sunset Cafe & Bar

Address:

Date: 08-19-2014

This Drawing is the Property of Gamit Signs and can not be reproduced without the Permission of Gamit Signs.

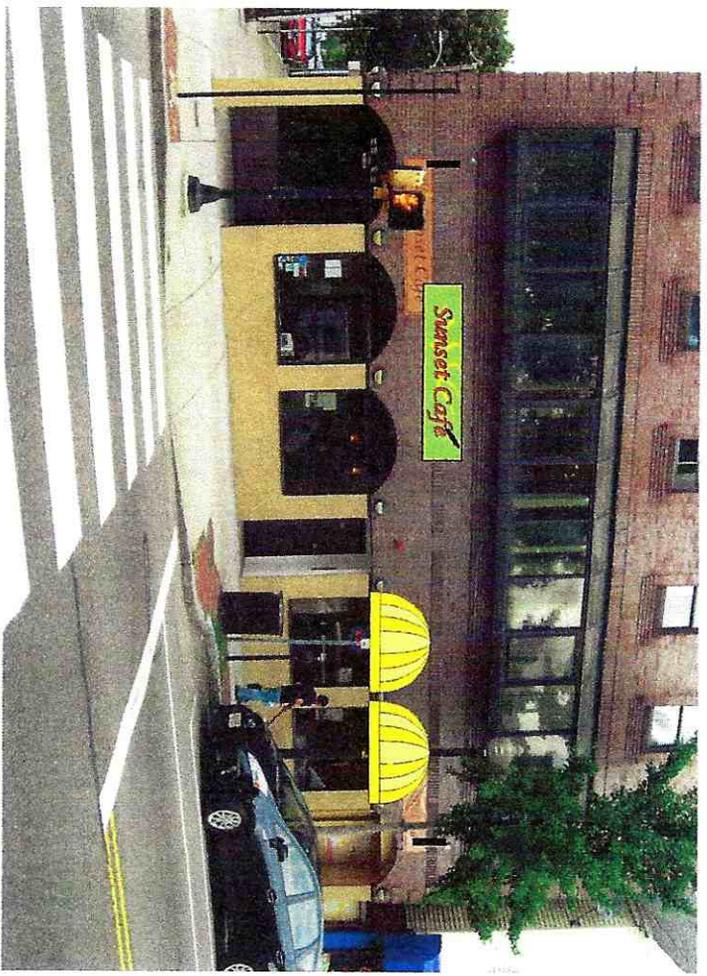

**A**

Two (2) non-lit pan face signs

Scale: 3/4" = 1'

- Pan Face: to be fabricated of 1"sq. tubing.
- Face: to be aluminum/die bond fastened flush to aluminum framing.
- Face to be painted a PMS color per client. There is a 1/4" raised lip on face of pan.
- Letters: to be precision cut sign foam finished burgundy color per client w/ black outline.
- Border: Outer to be black, inner border to be gold leaf.
- Logo Sun: to be 1/4" material finished w/ gold leaf. Sun to be mounted flush onto a backer cut to shape and finished black.

*frontage*

## GAMBIT SIGNS

24 Spencer Street Stoneham, Ma  
(781)438-5280 FAX (781)438-8823

Company: Sunset Cafe & Bar

Address:

Date: 07-29-2014

This Drawing is the Property of Gambit Signs and can not be reproduced without the Permission of Gambit Signs.