

4

Menu Additional Info Refresh Search Action New Delete Save Cancel Geo Rules 0

- Plan Details
- Additional Info
- Attached Records
- Workflow Details
- Associated Tasks
- Conditions
- Bonds
- Documents
- GIS Information
- History

General Info Ownership Info IMPORT

Name: Alba De Jesus

Address: 7 Eight Street, Cambridge, MA 021

Phone: 617-491-1764

Email: albadejesus@comcast.net

Menu

Additional Info

Refresh Search Action New Delete Save Cancel Geo Rules 0

- Plan Details
- Additional Info
- Attached Records
- Workflow Details
- Associated Tasks
- Conditions
- Bonds
- Documents
- GIS Information
- History

- General Info
- Ownership Info
- IMPORT

Frontage 45.80'

Setback (distance from building to sidewalk) 10'

Distance from proposed driveway to surrounding structures and property line: 10'


Dimensions of Proposed Driveway 10' x 10'

Location of any trees, sign posts, fire hydrants, utility poles, etc., in direct vicinity of proposed driveway:

None

- Sketch of Driveway w/Dimensions Included
- Scalable Plot Plan
- All Abutters Forms are Included
- Applied Online

MORTGAGE INSPECTION PLAN
NO. 7 EIGHTH STREET
IN
CAMBRIDGE, MASS.
MIDDLESEX SURVEY INC. LAND SURVEYORS
131 PARK STREET NORTH READING, MA. 01864
SCALE: 1" = 10' DATE: JULY 13, 1998
CERTIFIED TO: CAMBRIDGE PORTUGUESE CREDIT UNION

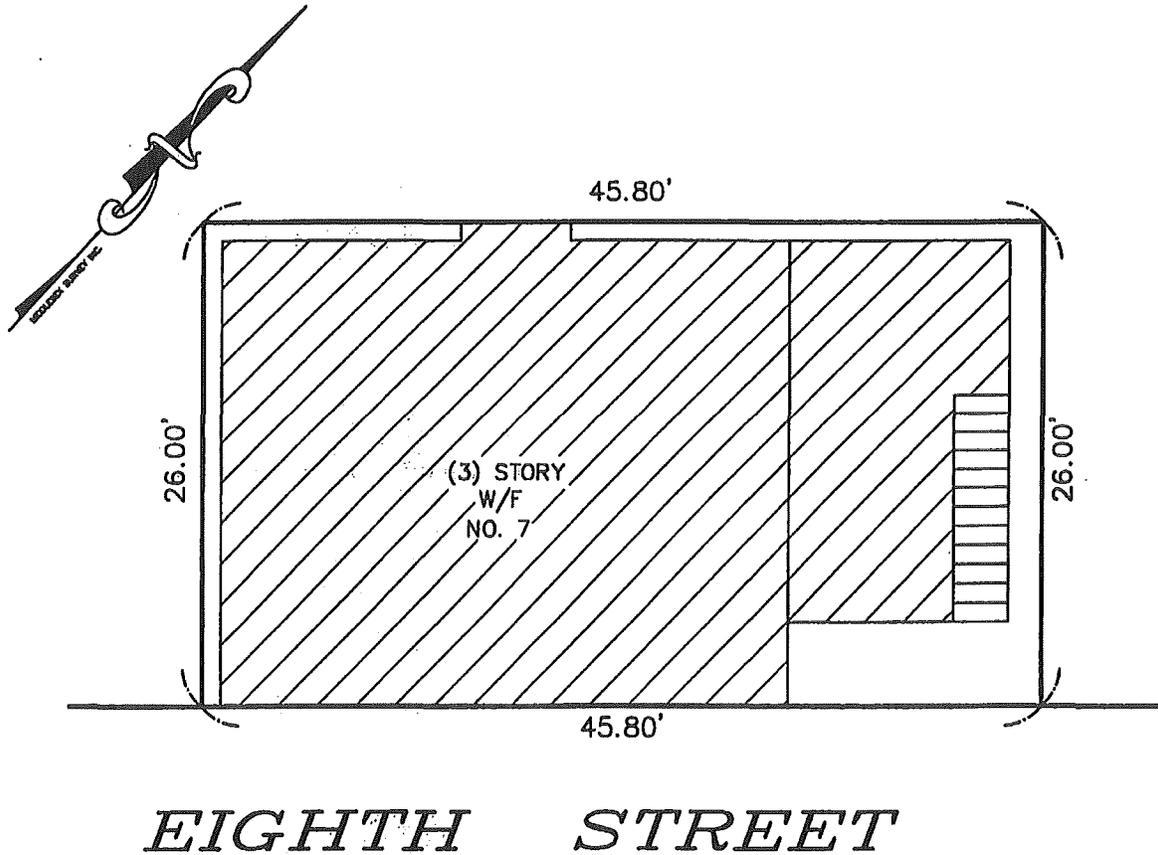

NOTES:

1. OFFSETS ARE NOT TO BE USED TO ESTABLISH PROPERTY LINES.
2. LOT LINES ARE COMPILED INFORMATION.

REGISTRY OF DEEDS (MIDDLESEX) DEED BOOK 21479, PAGE 239


I HEREBY CERTIFY BASED ON MY KNOWLEDGE, INFORMATION AND BELIEF THAT THE STRUCTURES ON THIS PLAN ARE LOCATED ON THE GROUND APPROXIMATELY AS SHOWN AND CONFORMS WITH THE CITY OF CAMBRIDGE ZONING SETBACK REQUIREMENTS AT THE TIME OF CONSTRUCTION AND THE PARCEL IS NOT IN A FLOOD HAZARD AREA AS SHOWN ON F.E.M.A. MAP.

COMMUNITY NO. 250186B ZONE: C EFFECTIVE DATE: 7/5/82



cuts - 008a207 - 2015

Garage
10.1'

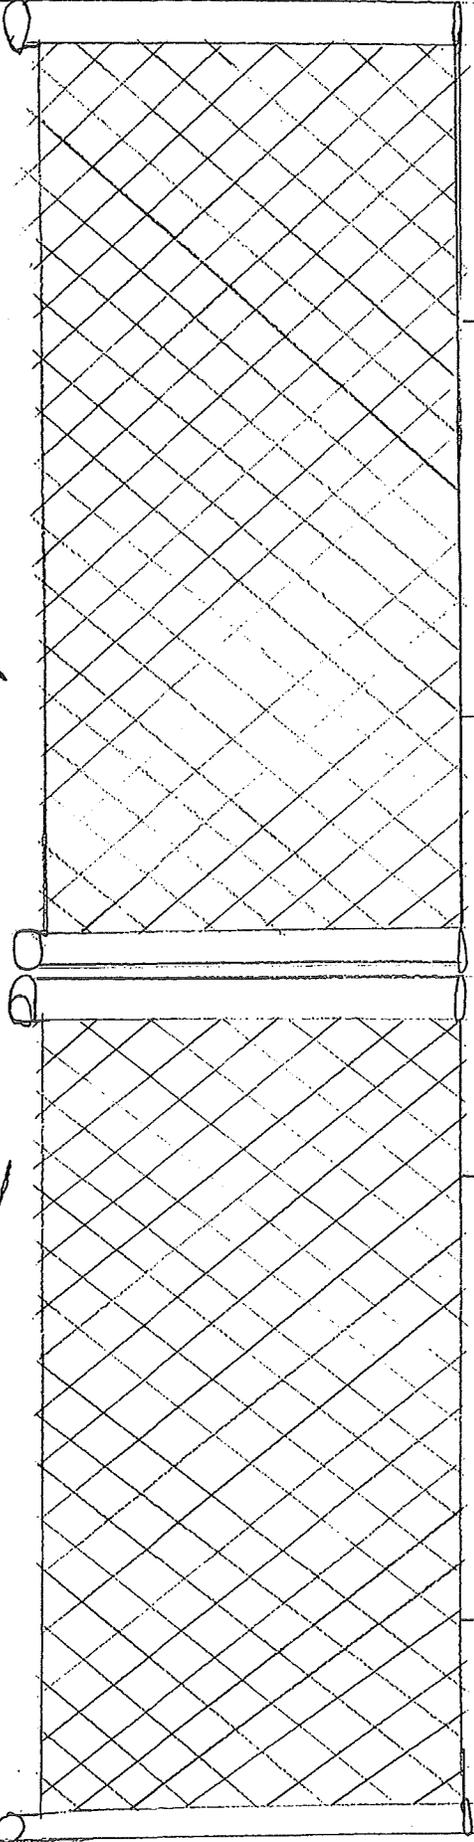

Sidewalk

Street

CITY OF CAMBRIDGE

APPLICATION FOR DRIVEWAY CUTS AND OPENINGS
ABUTOR'S FORM

To Whom It May Concern:

As owner or agent of 3 Eighth Street Cambridge MA 02141

approval

Cambridge, Massachusetts, I do hereby declare disapproval

of the installment of:

Off-Street Parking Facility located at 7 Eighth Street Cambridge MA

Signed: Joseph Mc Sweeney Date: 10/17/2014
Address: 158 Mallard Way Watertown MA 02152 617-967-9900

To Whom It May Concern:

As owner or agent of 9 Eighth Street

approval

Cambridge, Massachusetts, I do hereby declare disapproval

of the installment of:

Off-Street Parking Facility located at 7 Eighth Street, Cambridge, MA

Signed: AG MA Date: 10/30/2014
Address: 2 James Way Cambridge, MA 02141 617-441-9950

To Whom It May Concern:

As owner or agent of 6 Eighth St Cambridge, MA

approval

Cambridge, Massachusetts, I do hereby declare disapproval

of the installment of:

Off-Street Parking Facility located at 7 Eighth St. Cambridge, MA

Signed: Margaret Shenkwin Date: 10/31/2014
Address: 6 Eighth Street Cambridge, MA 02141



OFFICE OF THE CITY CLERK

CITY OF CAMBRIDGE

(617) 349-4260

FAX: (617) 349-4269

DONNA P. LOPEZ
CITY CLERK

PAULA M. CRANE
DEPUTY CITY CLERK

September 28, 2015

Dear Neighborhood Representative:

This office is in receipt of a copy of an application from Alba De Jesus, requesting a curb cut at the premises numbered 7 Eighth Street, Cambridge, Massachusetts. The City Council has directed that all curb cut petitions be submitted to the appropriate Neighborhood Associations for the locality where the curb cut would be made, so that the association may have an opportunity for review, prior to action by the City Council.

Please indicate by return mail your approval or disapproval of the petition within twenty-one days from the date of this letter. If the response is "disapproval" please state reasons. Be sure to sign the form and include a daytime phone number. I have enclosed a self-addressed stamped envelope to facilitate your reply.

As soon as this office has received both the completed application and your neighborhood association response, I will place the petition on the agenda for the next City Council meeting. If I do not receive a response from your neighborhood organization by twenty-one days from the date of this letter, I will place the petition on the agenda for the next City Council meeting.

If your neighborhood association cannot complete its review by twenty-one days from today, you may extend the reply time another seven days by requesting an extension by letter to me with a copy to the petitioner. However, I urge you to make every effort to complete your review as soon as possible.

Thank you for your cooperation.

Sincerely yours,

Donna P. Lopez
City Clerk

Neighborhood Association: East Cambridge Planning Team – Mark Jaquith

hereby _____ approve _____ disapprove of said driveway petition.

Comments: _____

Signature of authorized association representative

Daytime telephone no.

cc: Petitioner