



City of Cambridge

PURCHASING DEPARTMENT

795 Massachusetts Ave. • Cambridge, Massachusetts 02139-3219

Amy L. Witts
Purchasing Agent

TO: All Bidders

FROM: City of Cambridge

DATE: February 20, 2015

RE: File No. 6716 – Chapter 90 Roadway and Sidewalk Reconstruction - Contract no 18- Addendum No. 1

This addendum is comprised of the following:


Summary of Pre-Bid Meeting
Response to Bidder Question
Sign in Sheet from Pre-bid Meeting
One additional Drawing

Questions

1. What does items #370.60, 370.80, and 370.12 include?

The items include all valves, tees, boxes and fittings as shown on the plan for the connection.

All other details remain the same.

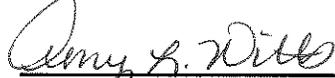

Amy L. Witts
Purchasing Agent

Addendum No. 1

Chapter 90 Contract 18
Pre-Bid Agenda
February 12, 2015

1. Project Overview
 1. Kinnaird Street- Grind and Overlay, watermain, drainage, sidewalk
 2. Hayes Street- Grind and Overlay, watermain, drainage, sidewalk
 3. Magee Street- Grind and Overlay, sidewalk
 4. Putnam Avenue- Grind and Overlay
2. Materials testing requirements in initial part of section 0900.
 - a. Submittals- off site materials require both environmental analysis and physical properties testing (every 400 cu yards)
 - b. Fill/backfill placement and compaction testing
3. Tree Protection and Maintenance and Trimming, Items 102.50 and 102.51
 - a. Up to \$500.00 fine per incident
 - b. Erect and maintain temporary fencing at all tree locations
 - c. Root pruning should be done only after a certified arborist is contacted
4. Soil Management, Items 125.10 through 126.99
 - a. All soil removed from project is paid for under these items.
 - b. Construction debris – excavation and disposal of concrete, asphalt, etc within the limits of the sidewalks is incidental to sidewalk construction. Reinforced roadway slab concrete excavation and disposal is paid for under items 127.1 and 121.3. Construction debris is not paid for under the Soil Items.
5. Supplemental Conditions
 - a. #4 Kinnaird, Magee, and Putnam Avenue must be completed on August 1, 2015
 - b. #4- Work hours are 7 am to 4 pm. No work on weekends and holidays except for emergencies and as noted in contract. Cambridge has 13 Holidays
 - c. #5- Traffic Control- Please review traffic, bicycle and pedestrian management
 - d. #7- Construction Schedule & Project Sequence. Intent is to finish all work in area completely (other than surficial items such as street scape furnishings and plantings) before opening to the public.
6. Review of Technical Specifications (a few high lights)
 - a. Item 141.1 – Test Pits- Note 5th and 6th paragraphs. No separate payment for test pit where structure or utility pipe can be installed immediately or within

one to two days with plating. Also note 6th paragraph regarding sketches, photos, etc.

- b. Asphalt Items 420 to 472. All paving (except misc patching) requires 40 degrees + air temperatures and will be April 15th to - November 1st day time and May 1st to October 1st night time.
- c. 701 Items- Concrete Sidewalks.
 - i. Sidewalk concrete may be placed April 1 through November 1 and with temperatures above 40 degrees.
 - ii. Proposed sidewalks that abut existing sidewalks shall extend 15' or to nearest ADA compliant panel.

7. Bid Opening at Purchasing Dept

- a. Thursday February 26, 2015 at 2:00 pm. (Note: Bids must be received and placed in Purchasing Dept. lock box prior to 2:00 PM)

8. Bid Submittal Requirements

- a. See: "Required Bid Forms"
- b. Contractors must fill in all blanks, including section 00312- Bidder's Qualifications. Attached sheets are not acceptable.

9. Coordination

- a. Contractor will be required to meet weekly to discuss project goals and coordination issues.
- b. Contractors will need to coordinate with the MLK school project team to ensure both projects are completed on time and without interruption.

10. Questions

- a. Submit in writing by 2 pm on Tuesday 17, 5 PM
- b. Address to: Amy Witts
Purchasing Dept, Rm 303
Cambridge City Hall
795 Massachusetts Ave
Cambridge, MA 02139
Purchasing Dept Fax: 617-349-4008



11. Today's questions

Pre-Construction Meeting Agenda

Chapter 90 Contract 18

February 12, 2015, 10 am

Name	Company	Phone	Email
Carl Howard	Newport		
Brian McLane	Cambridge		bmclane@cambridgema.gov
Melissa Miguel	Cambridge		mmiguel@cambridgema.gov

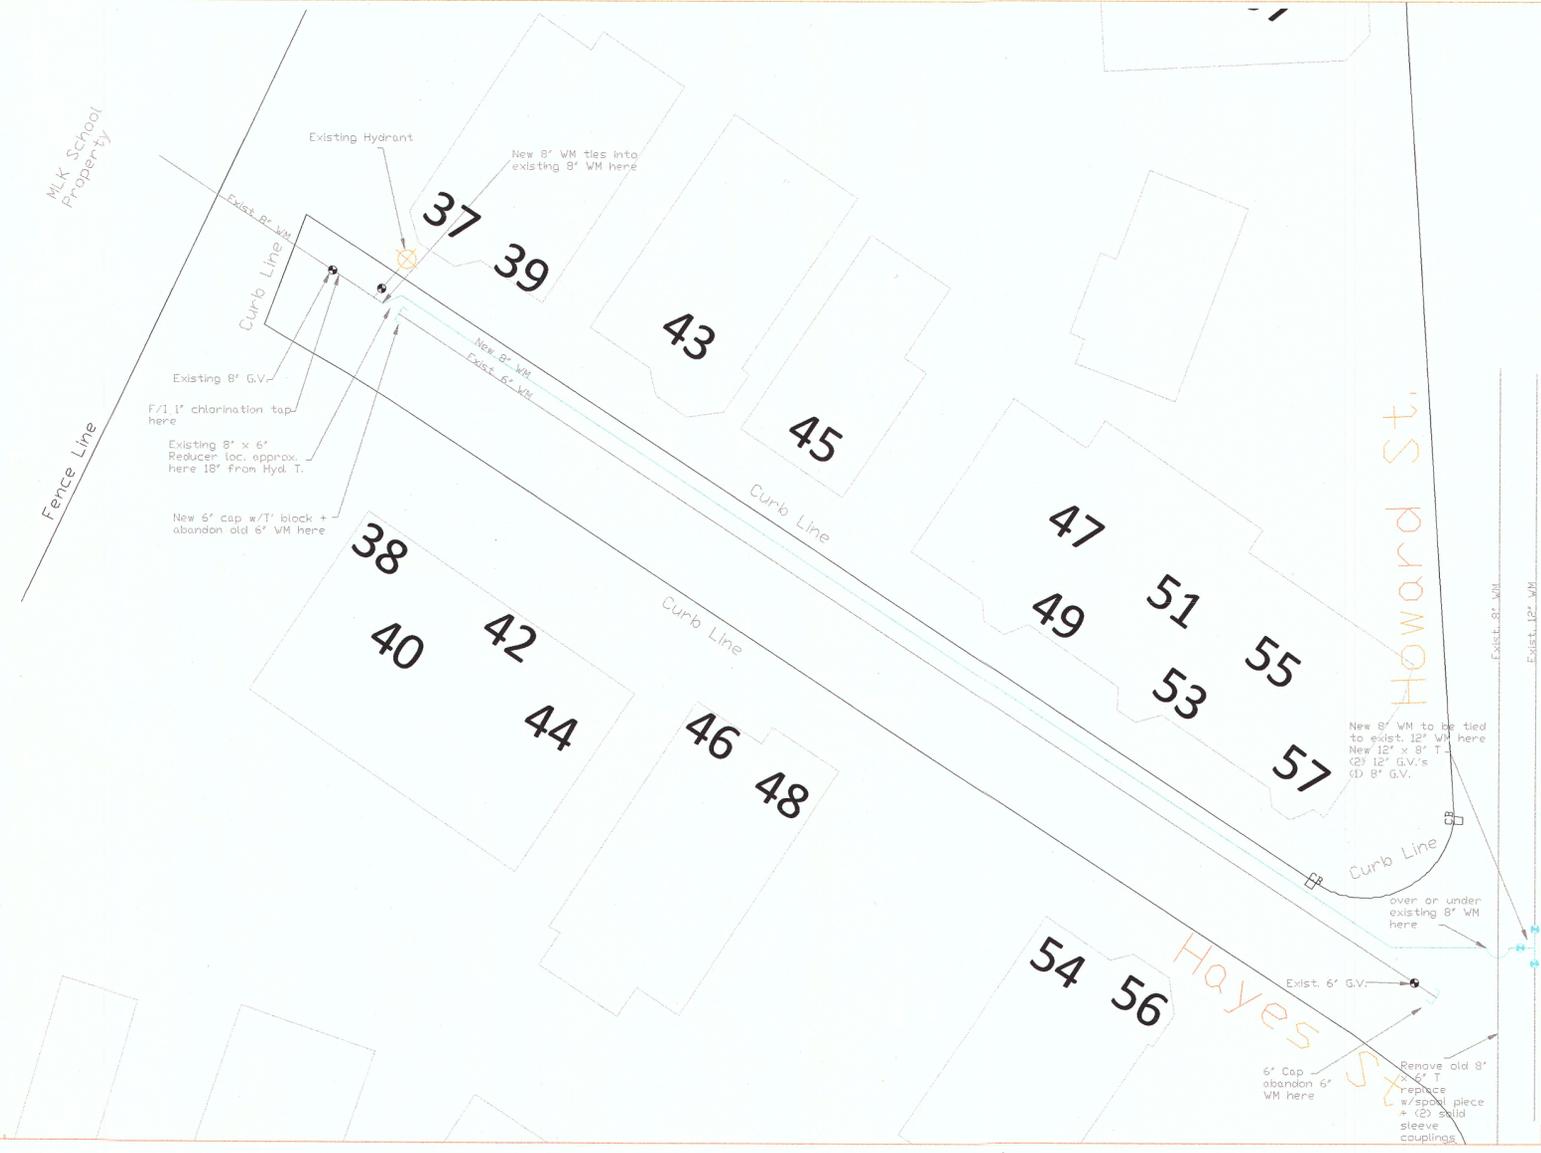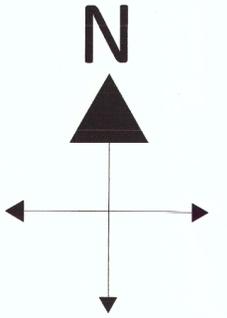

Legend

- New WM
- Existing WM
- Sewer
- Electric
- Gas
- MH Manhole
- Existing WM Gate Valve
- New WM Gate Valve
- WM Cap
- Catch Basin
- Hydrant
- ▶ New WM Reducer/Incraser

CAMBRIDGE WATER DEPARTMENT

6" EXISTING WATER MAINS
 Hayes St (Hayes St to Howard St)

THIS DRAWING IS ONLY INTENDED FOR WATER MAINS CONSTRUCTION AND IT SHOULD NOT BE USED FOR OTHER PURPOSES.

Note: Drawing Not To Scale

10ft

4	REL	FOURTH SUBMITTAL	DATE: August 2014	DESIGNED BY:
3	REL	THIRD SUBMITTAL	SCALE: AS NOTED	DRAWN BY: <i>Ranjie Hwang</i>
2	REL	SECOND SUBMITTAL		CHECKED BY:
1	REL	FIRST SUBMITTAL		APPROVED BY:
NO.	DATE	BY	CHK'D	REVISION

PIPE NO:	SHEET NO:
DETAIL RECORD NO: REPER DISTRIBUTION MAPS, GIS	1
PREPARED BY:	SHEET: 1
MAINTENANCE ENGINEERING & DISTRIBUTION	OF: 2
CAMBRIDGE WATER DEPARTMENT	